



CITY OF HOLLYWOOD  
DEPARTMENT OF PUBLIC UTILITIES

ENGINEERING AND CONSTRUCTION SERVICES DIVISION

1621 N. 14<sup>th</sup> Avenue  
Hollywood, FL 33022  
Phone (954) 921-3930 Fax (954) 921-3258

**ADDENDUM NO. 4 (14-5124 and 16-7077)**

Date: **March 11, 2019**

FOR: **Water Main Replacement Program/Royal Poinciana Sewer Expansion  
Hollywood Boulevard Sheridan Street  
Between N. Federal Highway N.21<sup>st</sup> Avenue**

FILE NUMBER: **14-5124 and 16-7077**

ALL BIDDERS BE ADVISED OF THE FOLLOWING CHANGES TO THE ABOVE REFERENCED PROJECT AS LISTED BELOW:

This addendum is issued as part of the Bidding Documents for the above described project. The changes incorporated in this addendum shall be considered as a part of the documents and shall supersede, amend, add to, clarify, or subtract from those conditions shown in the original documents dated December 2018. The bidder shall coordinate all modifications herein with all trades and disciplines related to the work. The Bidder shall acknowledge receipt of this addendum by addendum number and date on Section 00300, "Proposal". **Failure to do so may subject Bidder to disqualification.**

**Item 1: Design and Schedule in the Downtown Area**

The purpose of this addendum is to provide additional clarification related to the Downtown Area. The design for this area will be provided in the future, after the bid due date of **March 14, 2019**. **The bid due date will not be extended.** However, the quantities for the design in this area are included in the bid schedule provided as part of Addendum No. 3 and the quantities should be included in the bids submitted by the contractors. Please see Sheet G-004 in Exhibit 1 for a sketch of the improvements in the downtown area, which was issued as part of Addendum No. 3 and provided again as part of this addendum.

ALL OTHER TERMS, CONDITIONS AND SPECIFICATIONS SHALL REMAIN THE SAME.

THIS ADDENDUM SHALL BE ATTACHED TO THE CONTRACT DOCUMENTS AND THE RECEIPT OF THE SAME SHALL BE NOTED IN THE PROPOSAL IN THE SPACE PROVIDED.



x   
Clece Aurelus, P.E., Engineering Support Services Manager  
Department of Public Utilities – ECSD

**EXHIBIT 1**

**Sheet G-004 Overall water main, valves and sampling points map**



3/6/2019 10:43:39 AM - P:\NER\16428\200-16428-15001\CAD\SHEETFILES\US1\_WEST\_TO\_21AVE\G-003 KEY SHEET.DWG - ESCAMILLAACERO, ANGELA

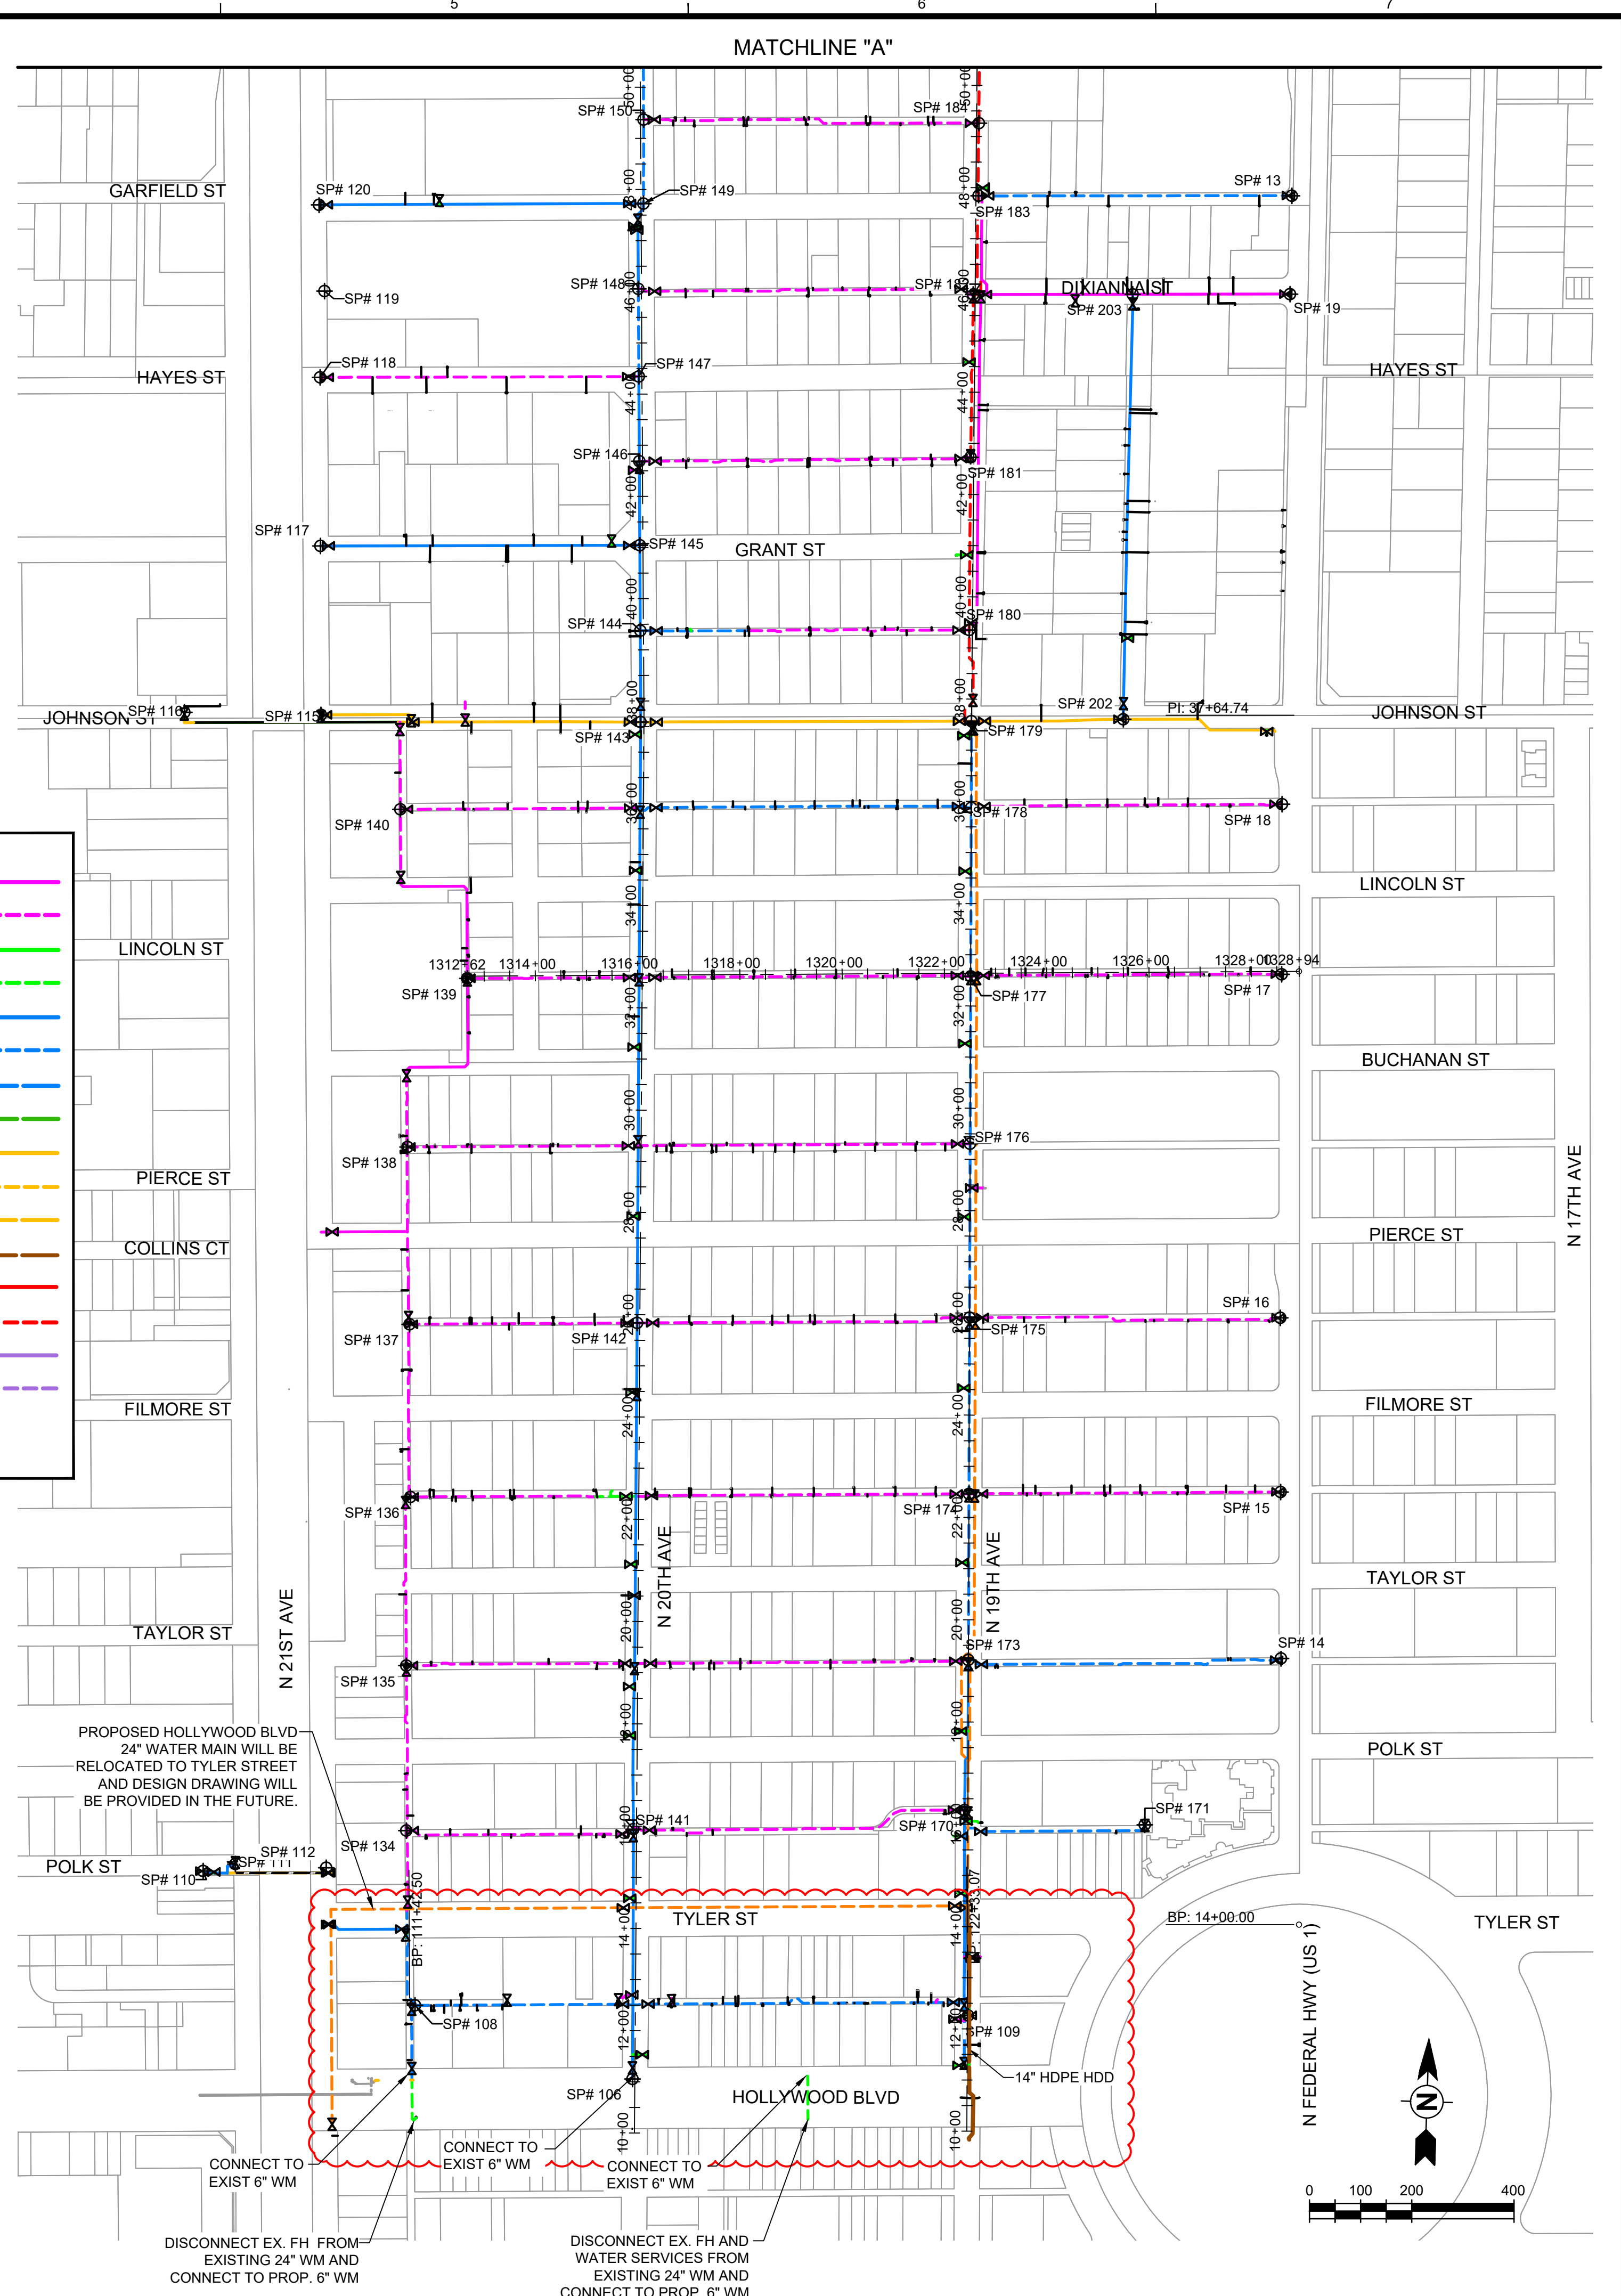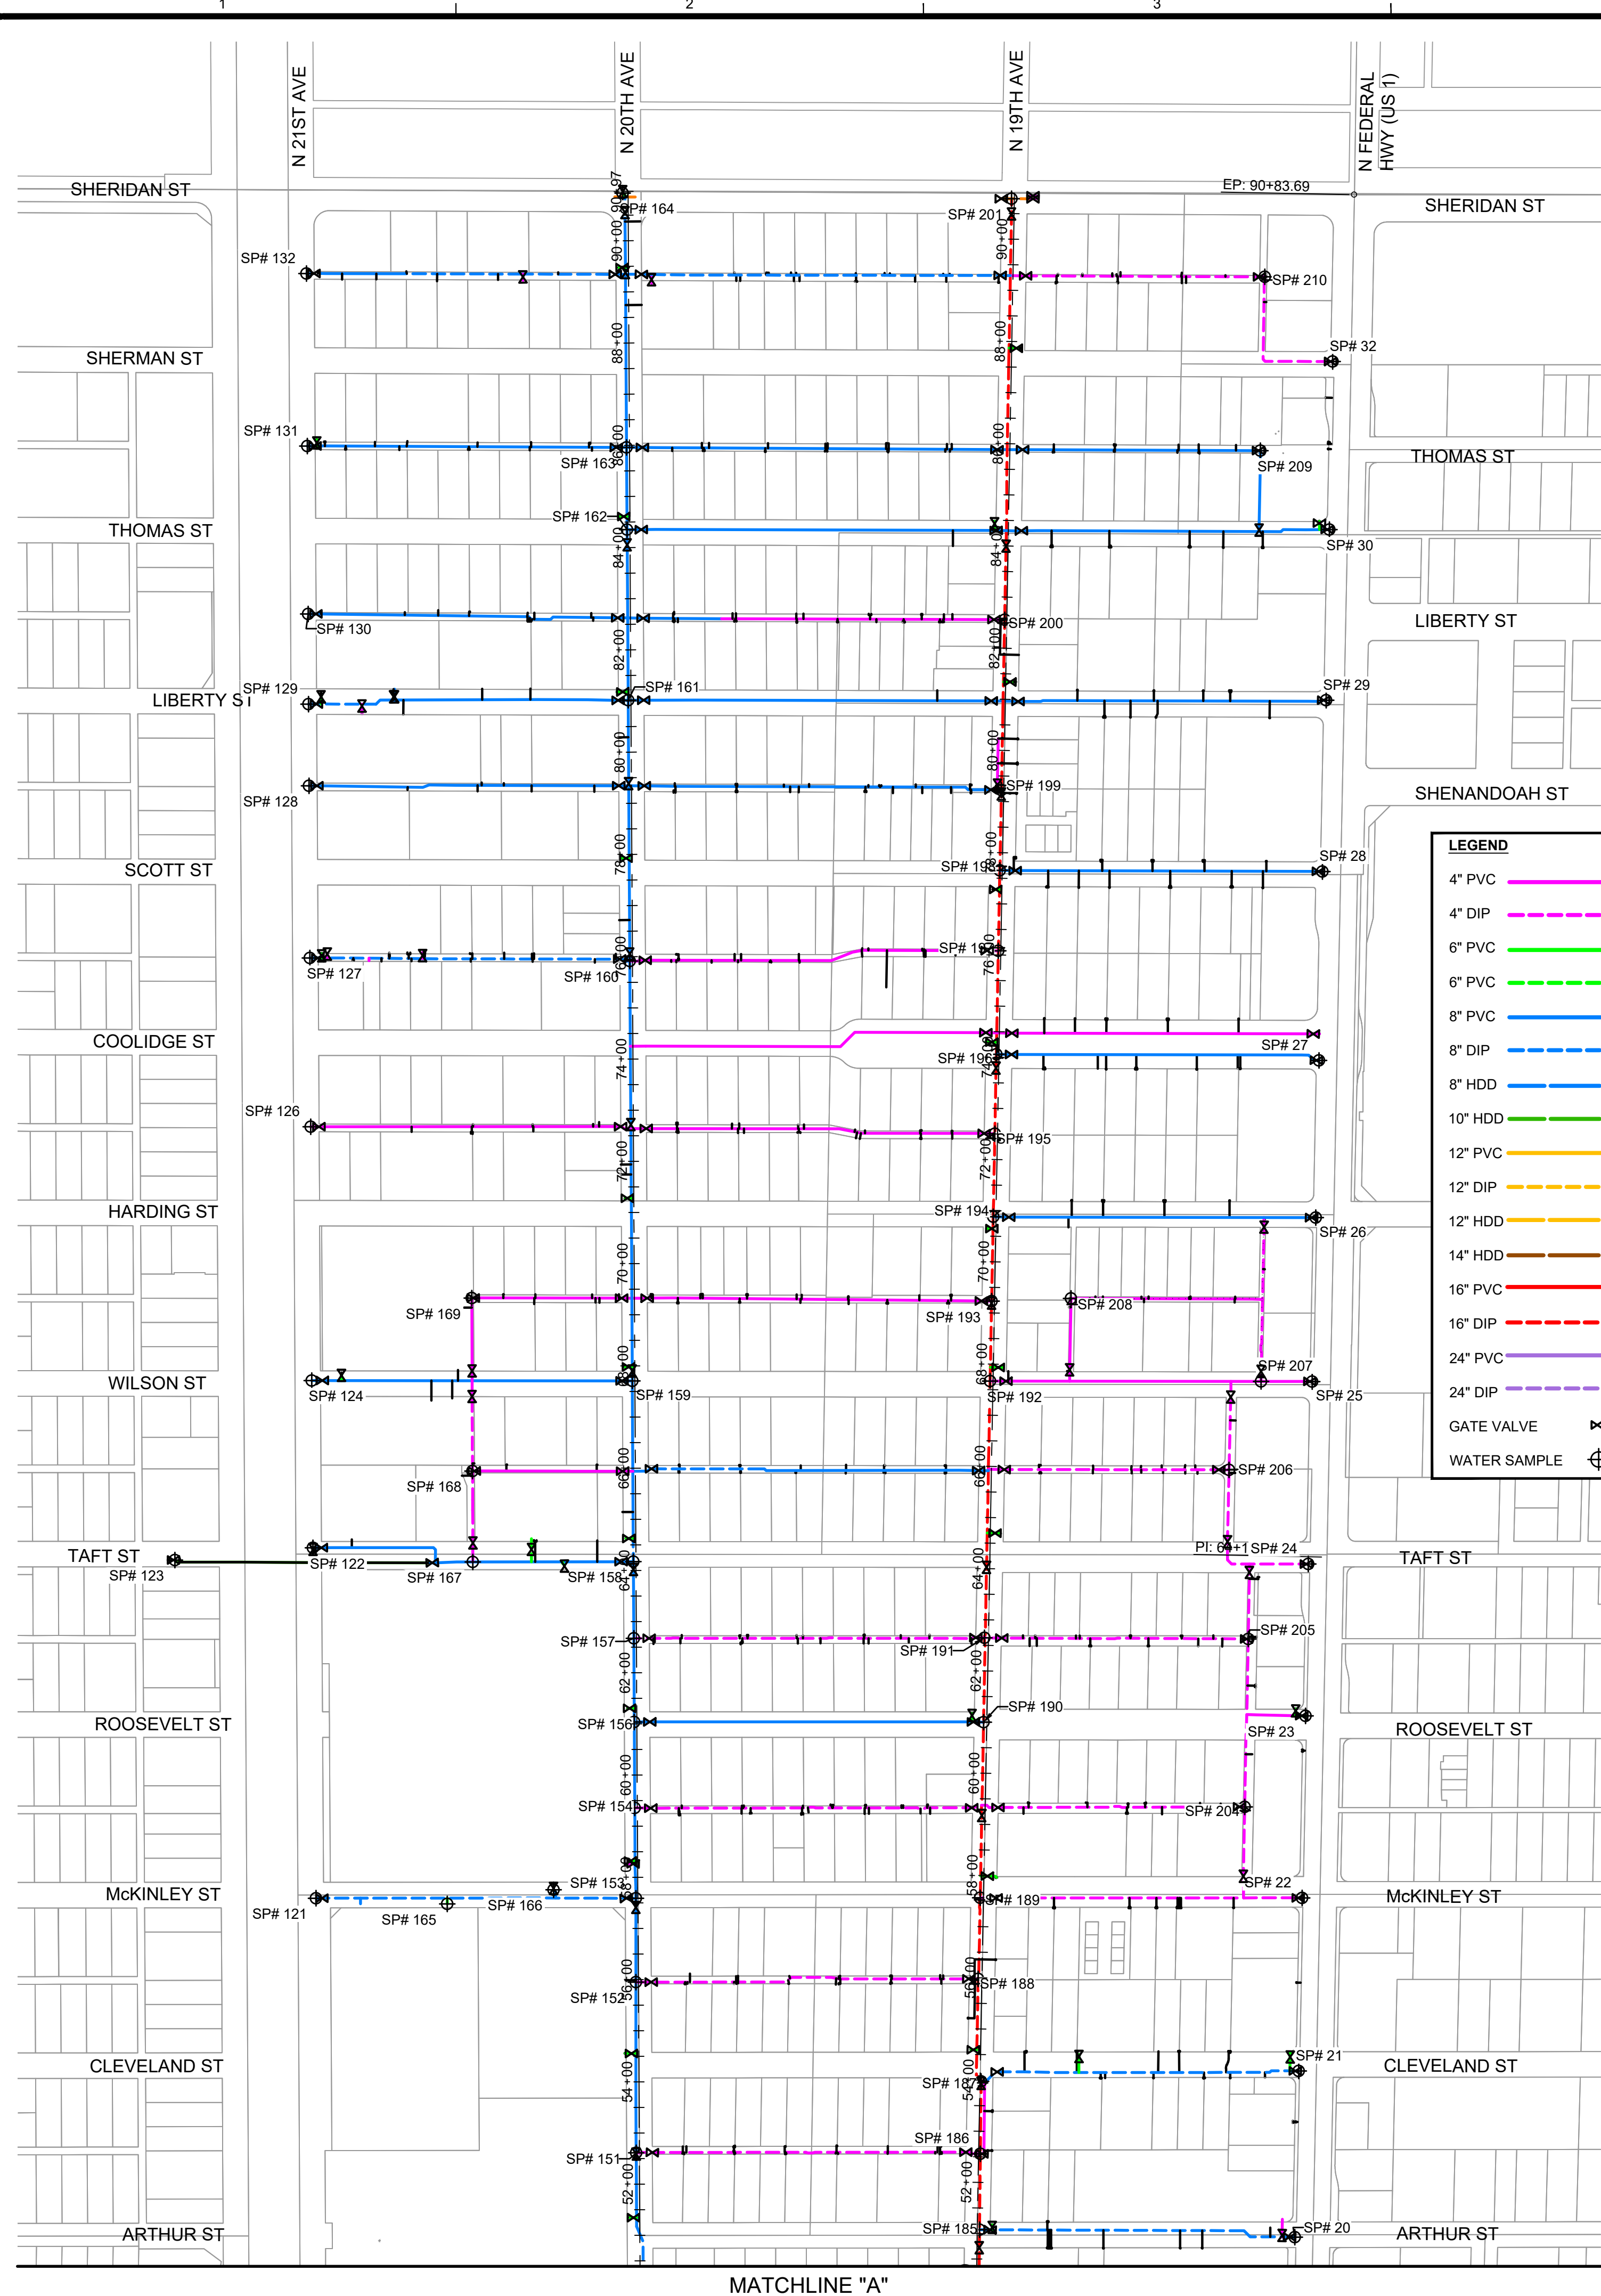

**TETRA TECH**  
CA No.: 2429  
www.tetra-tech.com  
450 N. PARK ROAD, SUITE 602  
HOLLYWOOD, FLORIDA 33021  
PHONE: (954) 364-1753 FAX: (954) 308-3512

James M. Alexander, P.E.  
P.E. No. 59244, FL

DATE \_\_\_\_\_

BID SET

**CITY OF HOLLYWOOD**  
WATER MAIN REPLACEMENT PROGRAM - HOLLYWOOD BOULEVARD TO SHERIDAN STREET BETWEEN N. FEDERAL HIGHWAY (US-1) AND N. 21ST AVENUE (14-5124) AND ROYAL POINCIANA SEWER EXPANSION (16-7077)

**OVERALL WATER MAIN, VALVES AND SAMPLING POINTS MAP**

MARK	DATE	DESCRIPTION

Project No.: 200-16428-15001  
200-16428-17002  
Designed By: JMA  
Drawn By: PD  
Checked By: KC

**G-004**  
Sheet

Copyright: Tetra Tech  
Bar Measures 1 Inch